


OPEN LAND OTHERS

441

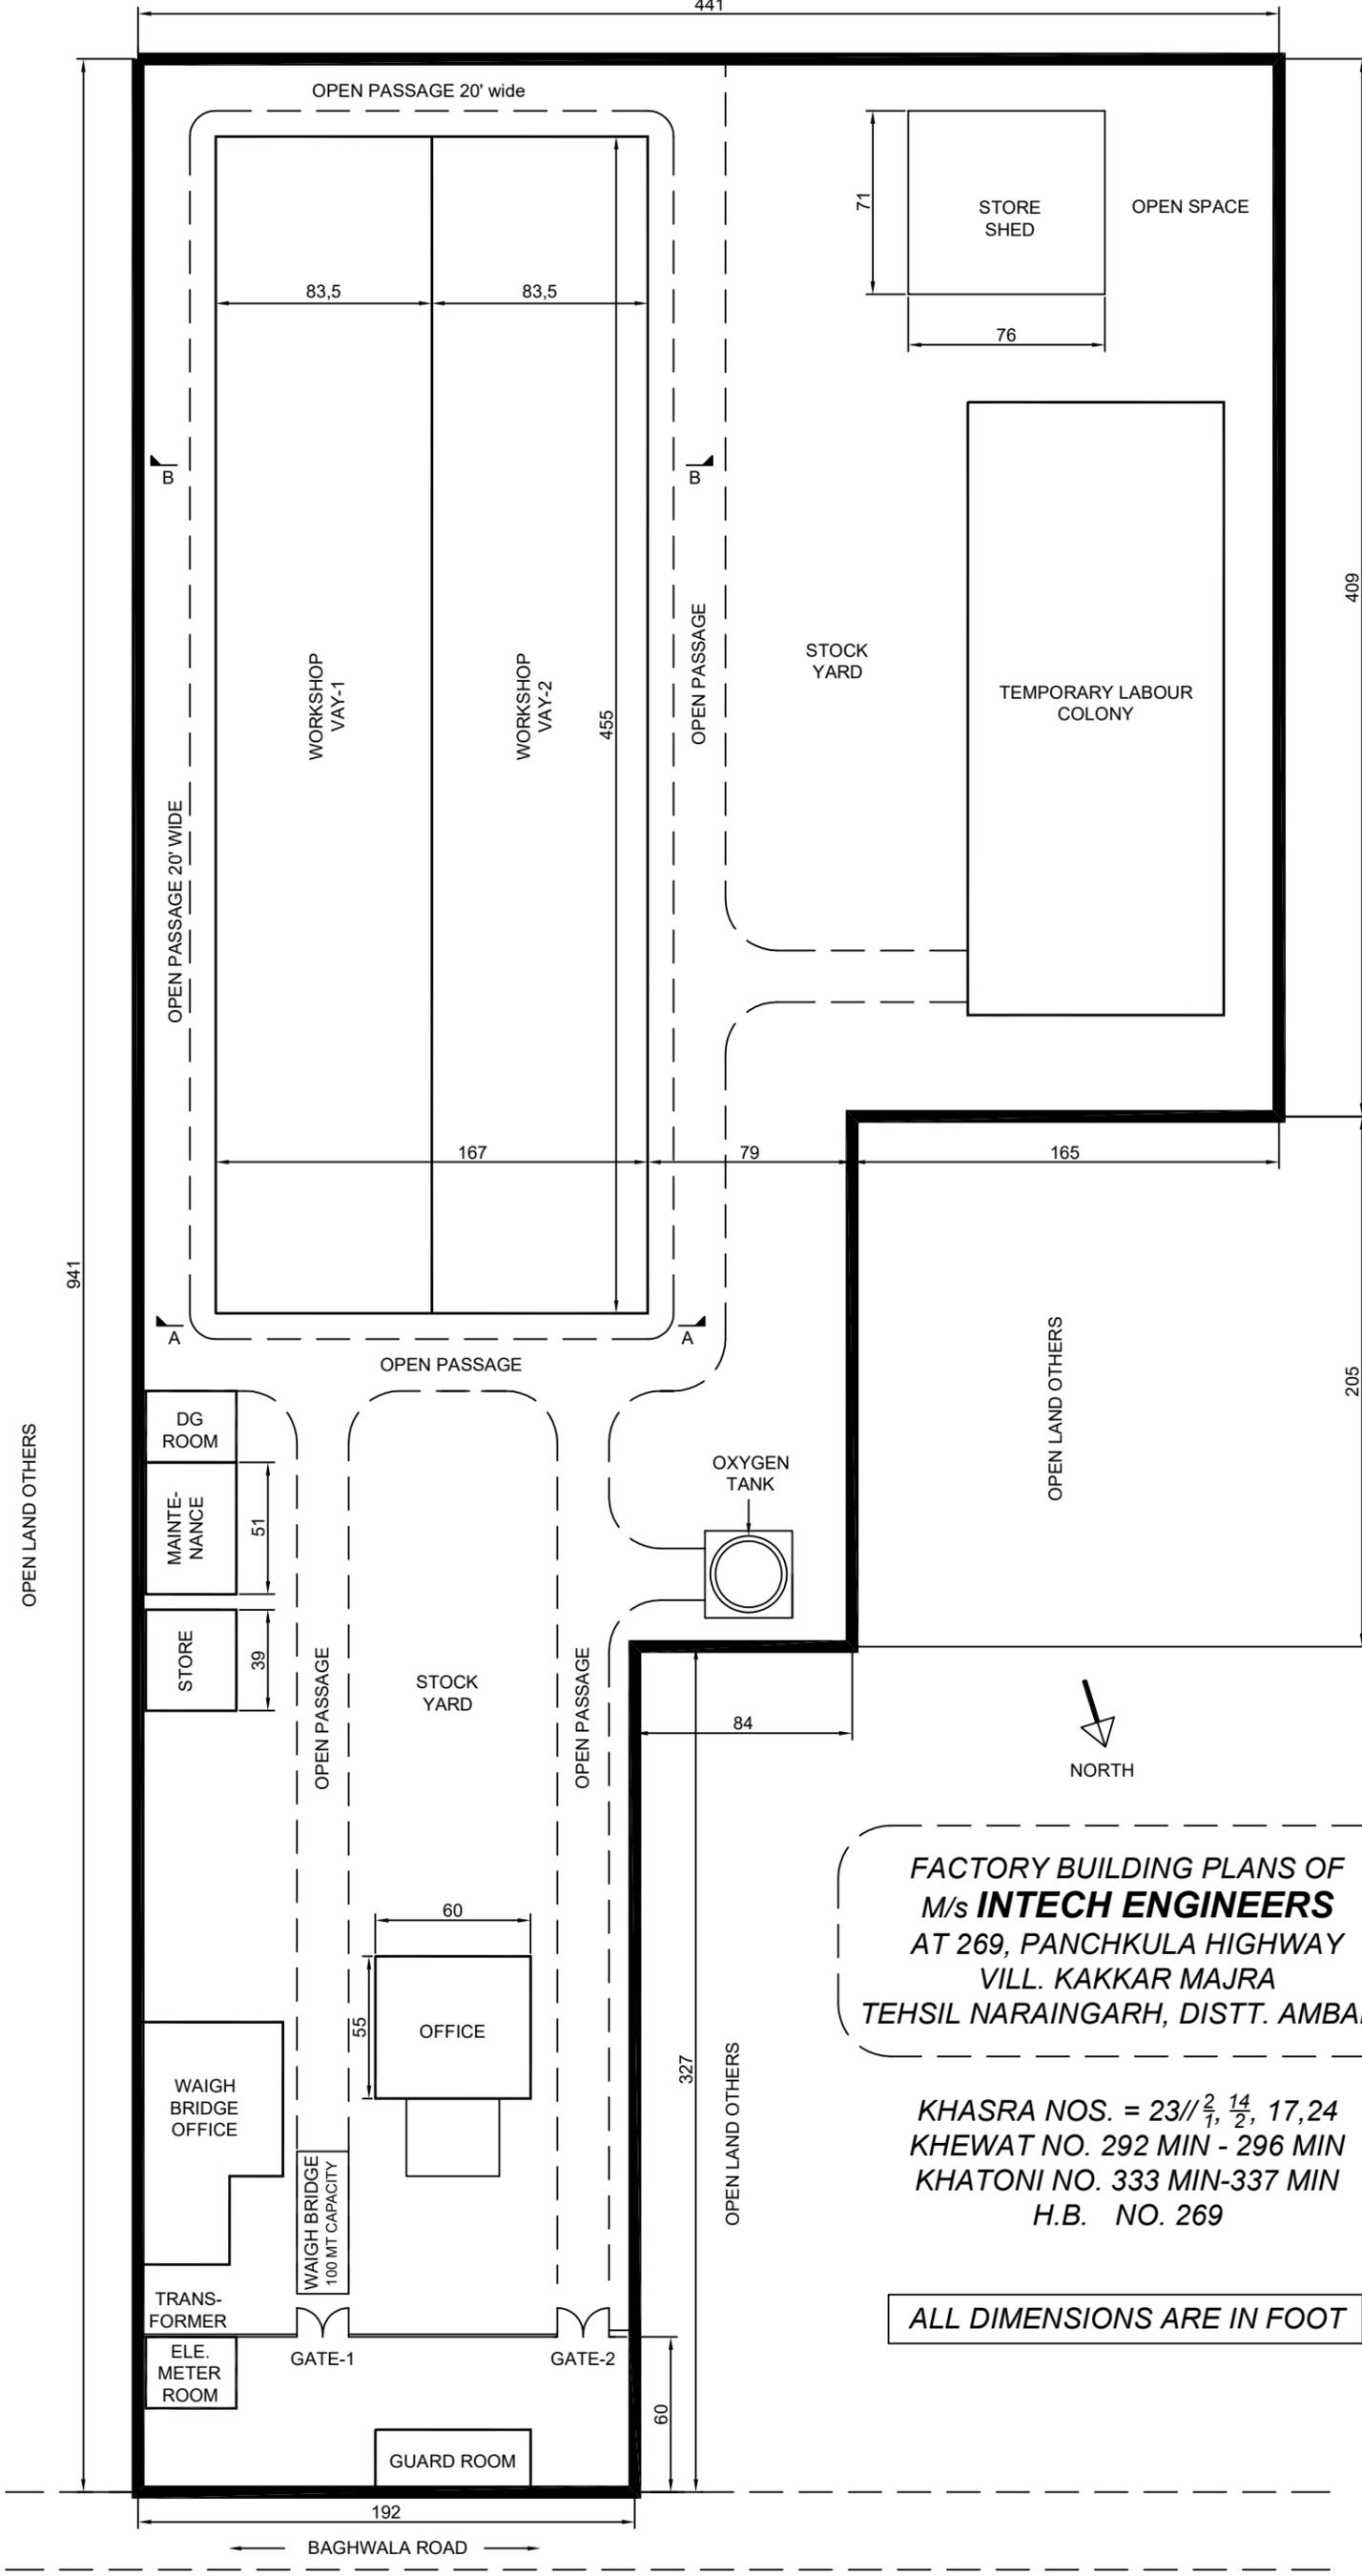

FACTORY BUILDING PLANS OF
 M/s **INTECH ENGINEERS**
 AT 269, PANCHKULA HIGHWAY
 VILL. KAKKAR MAJRA
 TEHSIL NARAINGARH, DISTT. AMBALA

KHASRA NOS. = 23//²/_{1, 2}, 17, 24
 KHEWAT NO. 292 MIN - 296 MIN
 KHATONI NO. 333 MIN-337 MIN
 H.B. NO. 269

ALL DIMENSIONS ARE IN FOOT